


LOCATION

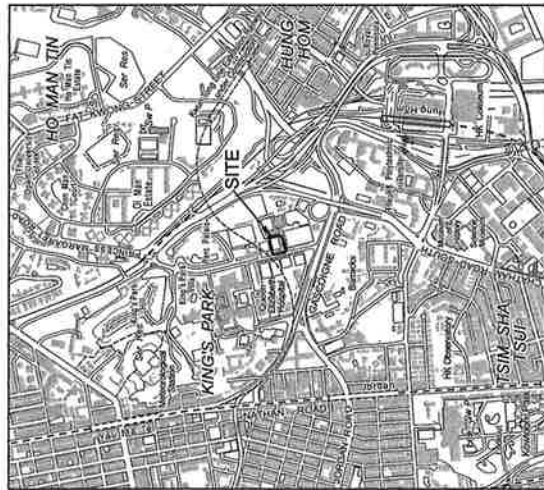

SCALE 1:20 000

SIDE	DISTANCE IN METRES	BEARING	PL.	CORNER MARKED BY
A B	17.250	76 14 46	*	
B C	0.427	346 02 38	*	
C D	48.471	76 02 38	*	
D E	35.926	168 18 19	*	
Chord E F	14.124	210 34 07	*	
F G	18.067	252 49 54	*	
Chord G H	5.299	252 08 34	*	
H J	28.386	251 26 20	*	
Chord J K	5.368	309 12 13	*	
K L	0.844	256 47 12	*	
L M	14.634	346 11 40	*	
M N	13.500	346 10 14	*	
N A	16.856	350 10 42	*	


CURVE DATA	
Arc EF = 15.491m	Radius = 10.501m
Arc GH = 5.299m	Radius = 218.100m
Arc JK = 5.566m	Radius = 5.985m

X, Y, Z




SPECIAL CONDITIONS REFER

EXISTING WATER MAINS

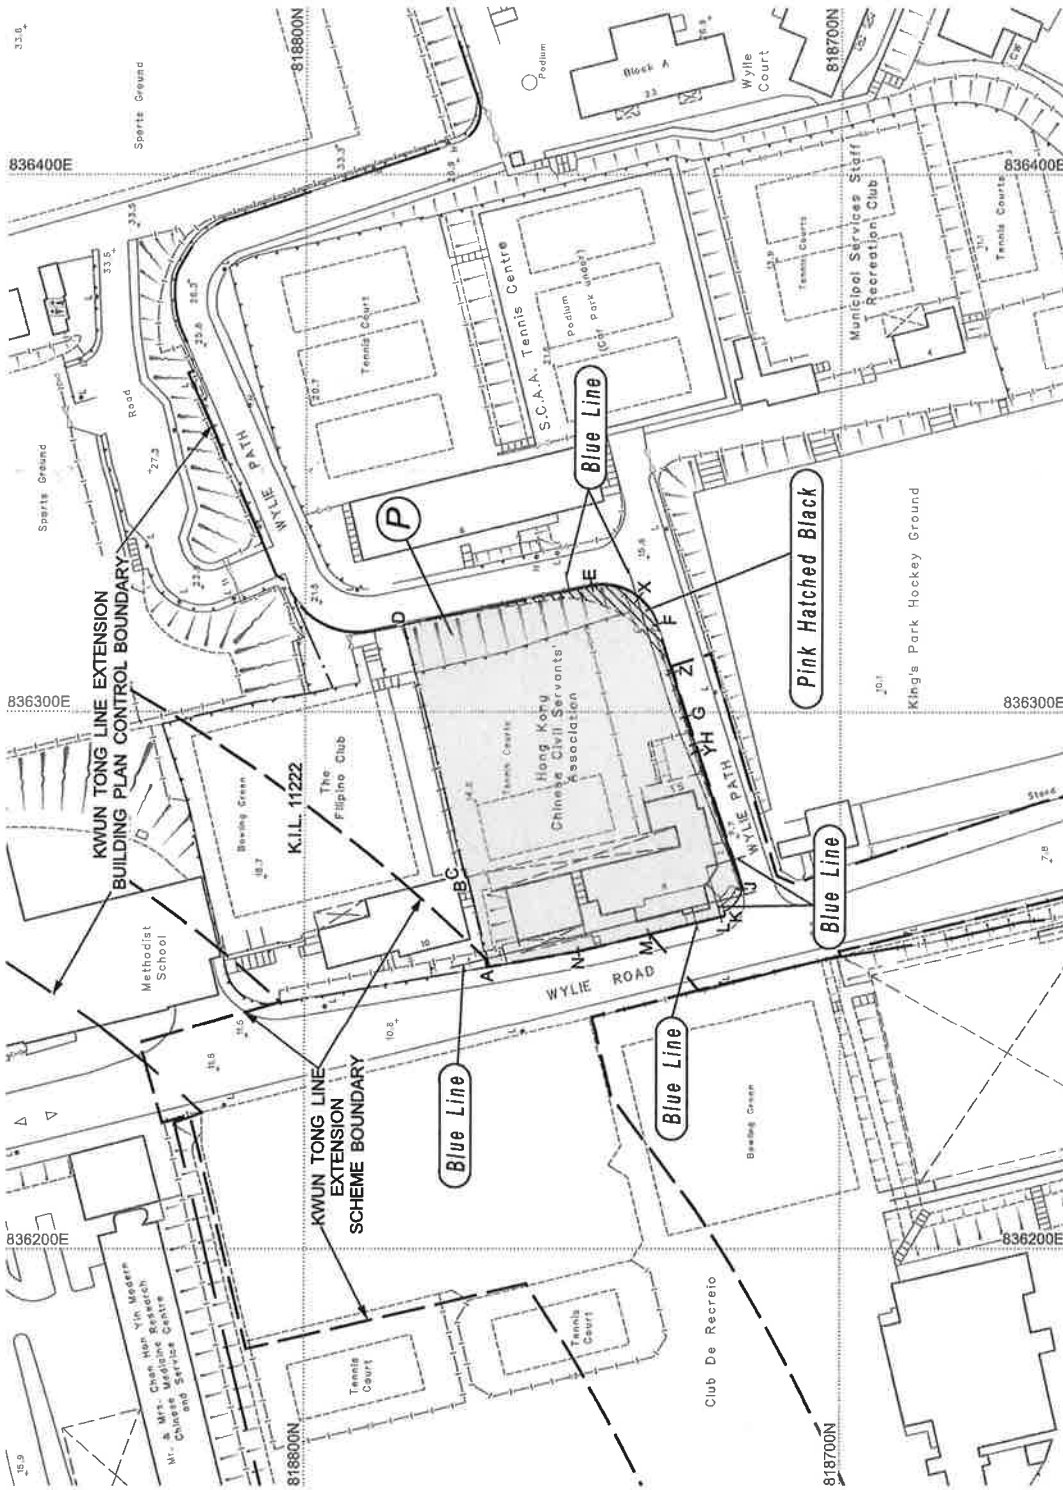

COLOURED PINK AND PINK HATCHED BLACK AREA 3 090 SQUARE METRES (ABOUT)

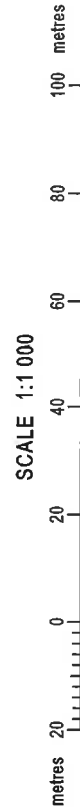

File No. KDSO 35/KL7/94, 244/KPT/KW(P)
 Survey Sheet No. 11-NW-25A
 Layout Plan No.
 Reference Plan No.
 ALS Plan No.
PLAN No. KL6300-D

KOWLOON INLAND LOT No. 11224